

# MACARTHUR PK-8 CONSOLIDATING BONHAM ES

EL PASO INDEPENDENT SCHOOL DISTRICT



PROJECT NO. 17.615  
MARCH 21, 2018

## PHASING

- 1 BUS DROP-OFF & RE-DISTRIBUTION
- 2 MECHANICAL CHILLER RELOCATION
- 3 NEW ADDITION
- 4 NEW 5TH GRADE CLASSROOMS  
PLAYGROUND & PLAY COURT  
IMPROVEMENTS
- 5A CLASSROOM POWER UPGRADES  
NEW PAINT ALONG EXISTING CORRIDORS  
NEW LIGHTING IN CAFETERIUM  
NEW HVAC UPGRADES @ CAFETERIUM  
& GYM/GYM LOCKER ROOMS
- 5B CLASSROOM POWER UPGRADES  
NEW PAINT ALONG EXISTING CORRIDORS
- 5C CLASSROOM POWER UPGRADES  
NEW PAINT ALONG EXISTING CORRIDORS
- 5D CLASSROOM POWER UPGRADES  
NEW PAINT ALONG EXISTING CORRIDORS



SITE PLAN

1' = 60'-0"




# MACARTHUR PK-8 CONSOLIDATING BONHAM ES

EL PASO INDEPENDENT SCHOOL DISTRICT



PROJECT NO. 17.615  
MARCH 21,2018

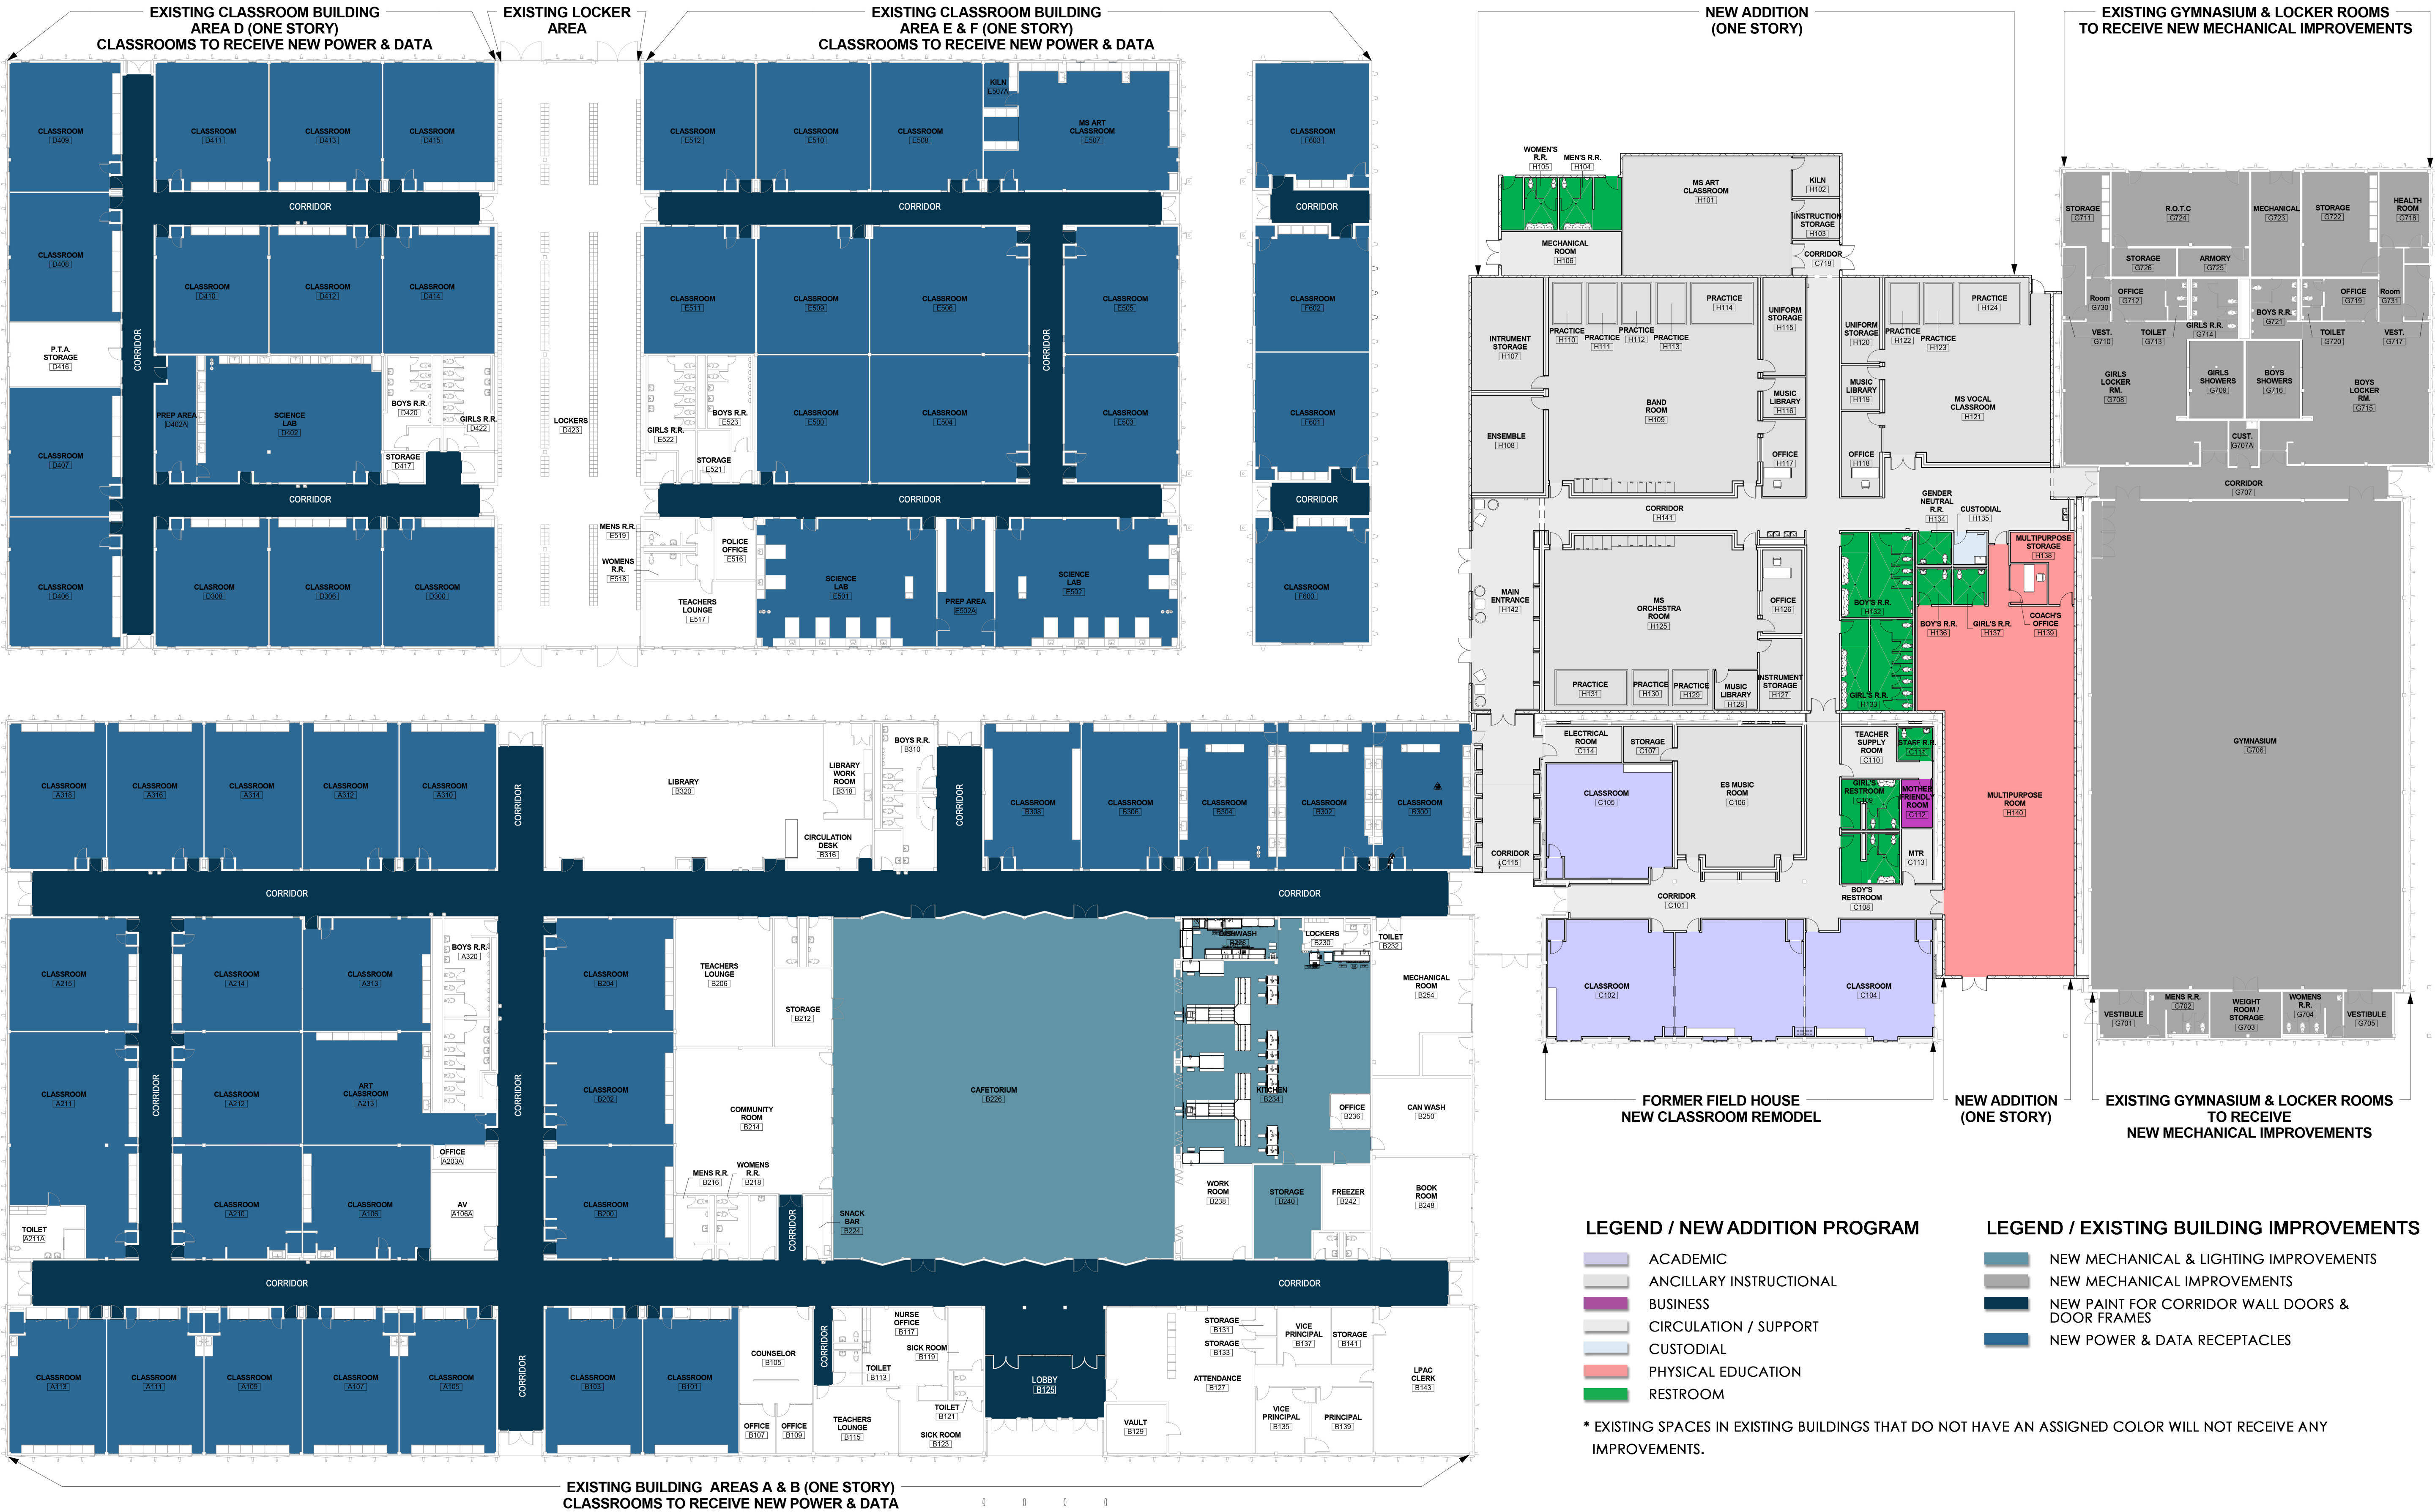

OVERALL FLOOR PLAN  
1' = 20' - 0"






# MACARTHUR PK-8 CONSOLIDATING BONHAM ES


EL PASO INDEPENDENT SCHOOL DISTRICT




PROJECT NO. 17.615  
MARCH 21,2018

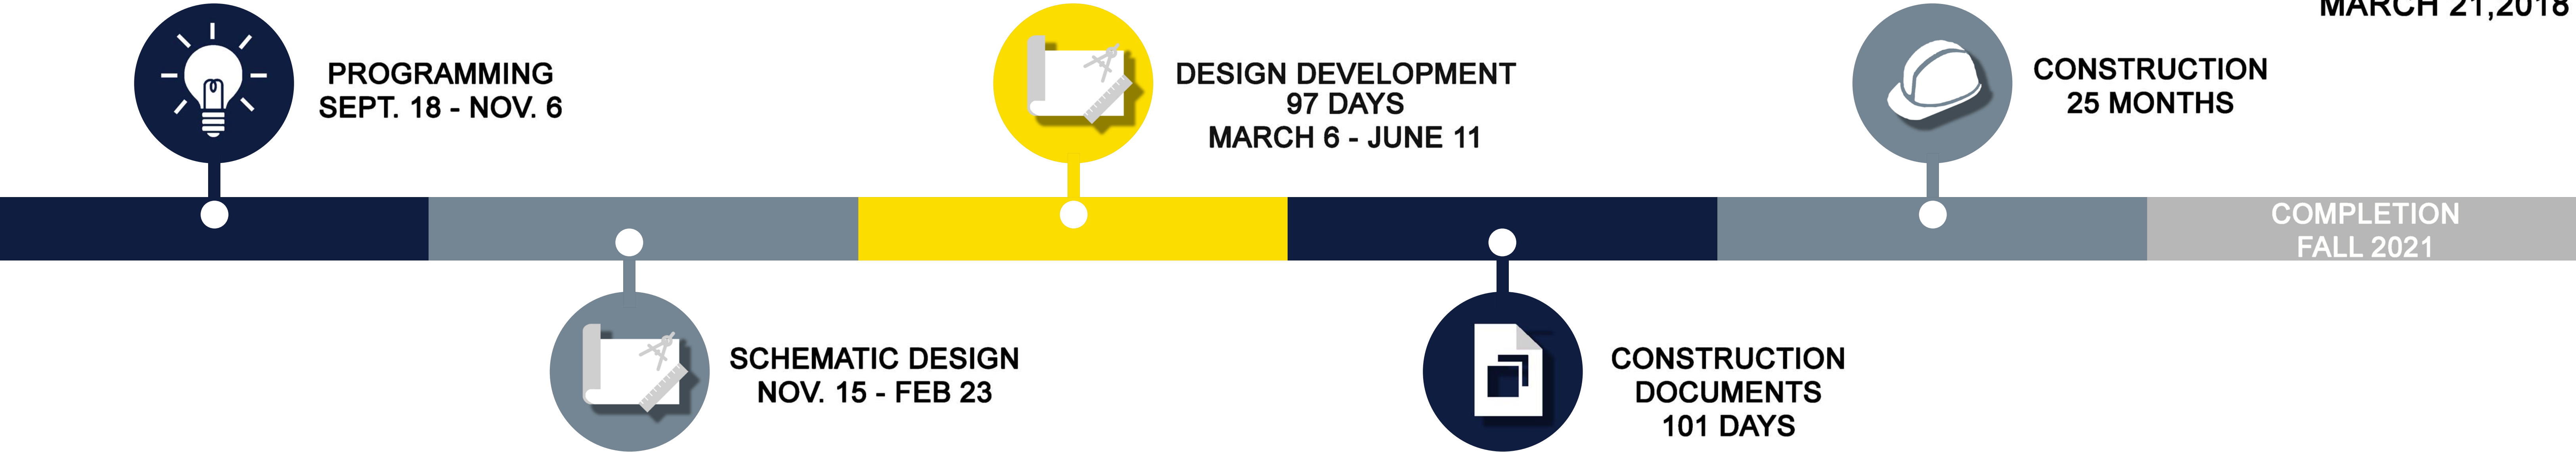

NEW CLASSROOMS & MULTIPURPOSE ROOM ENTRANCE

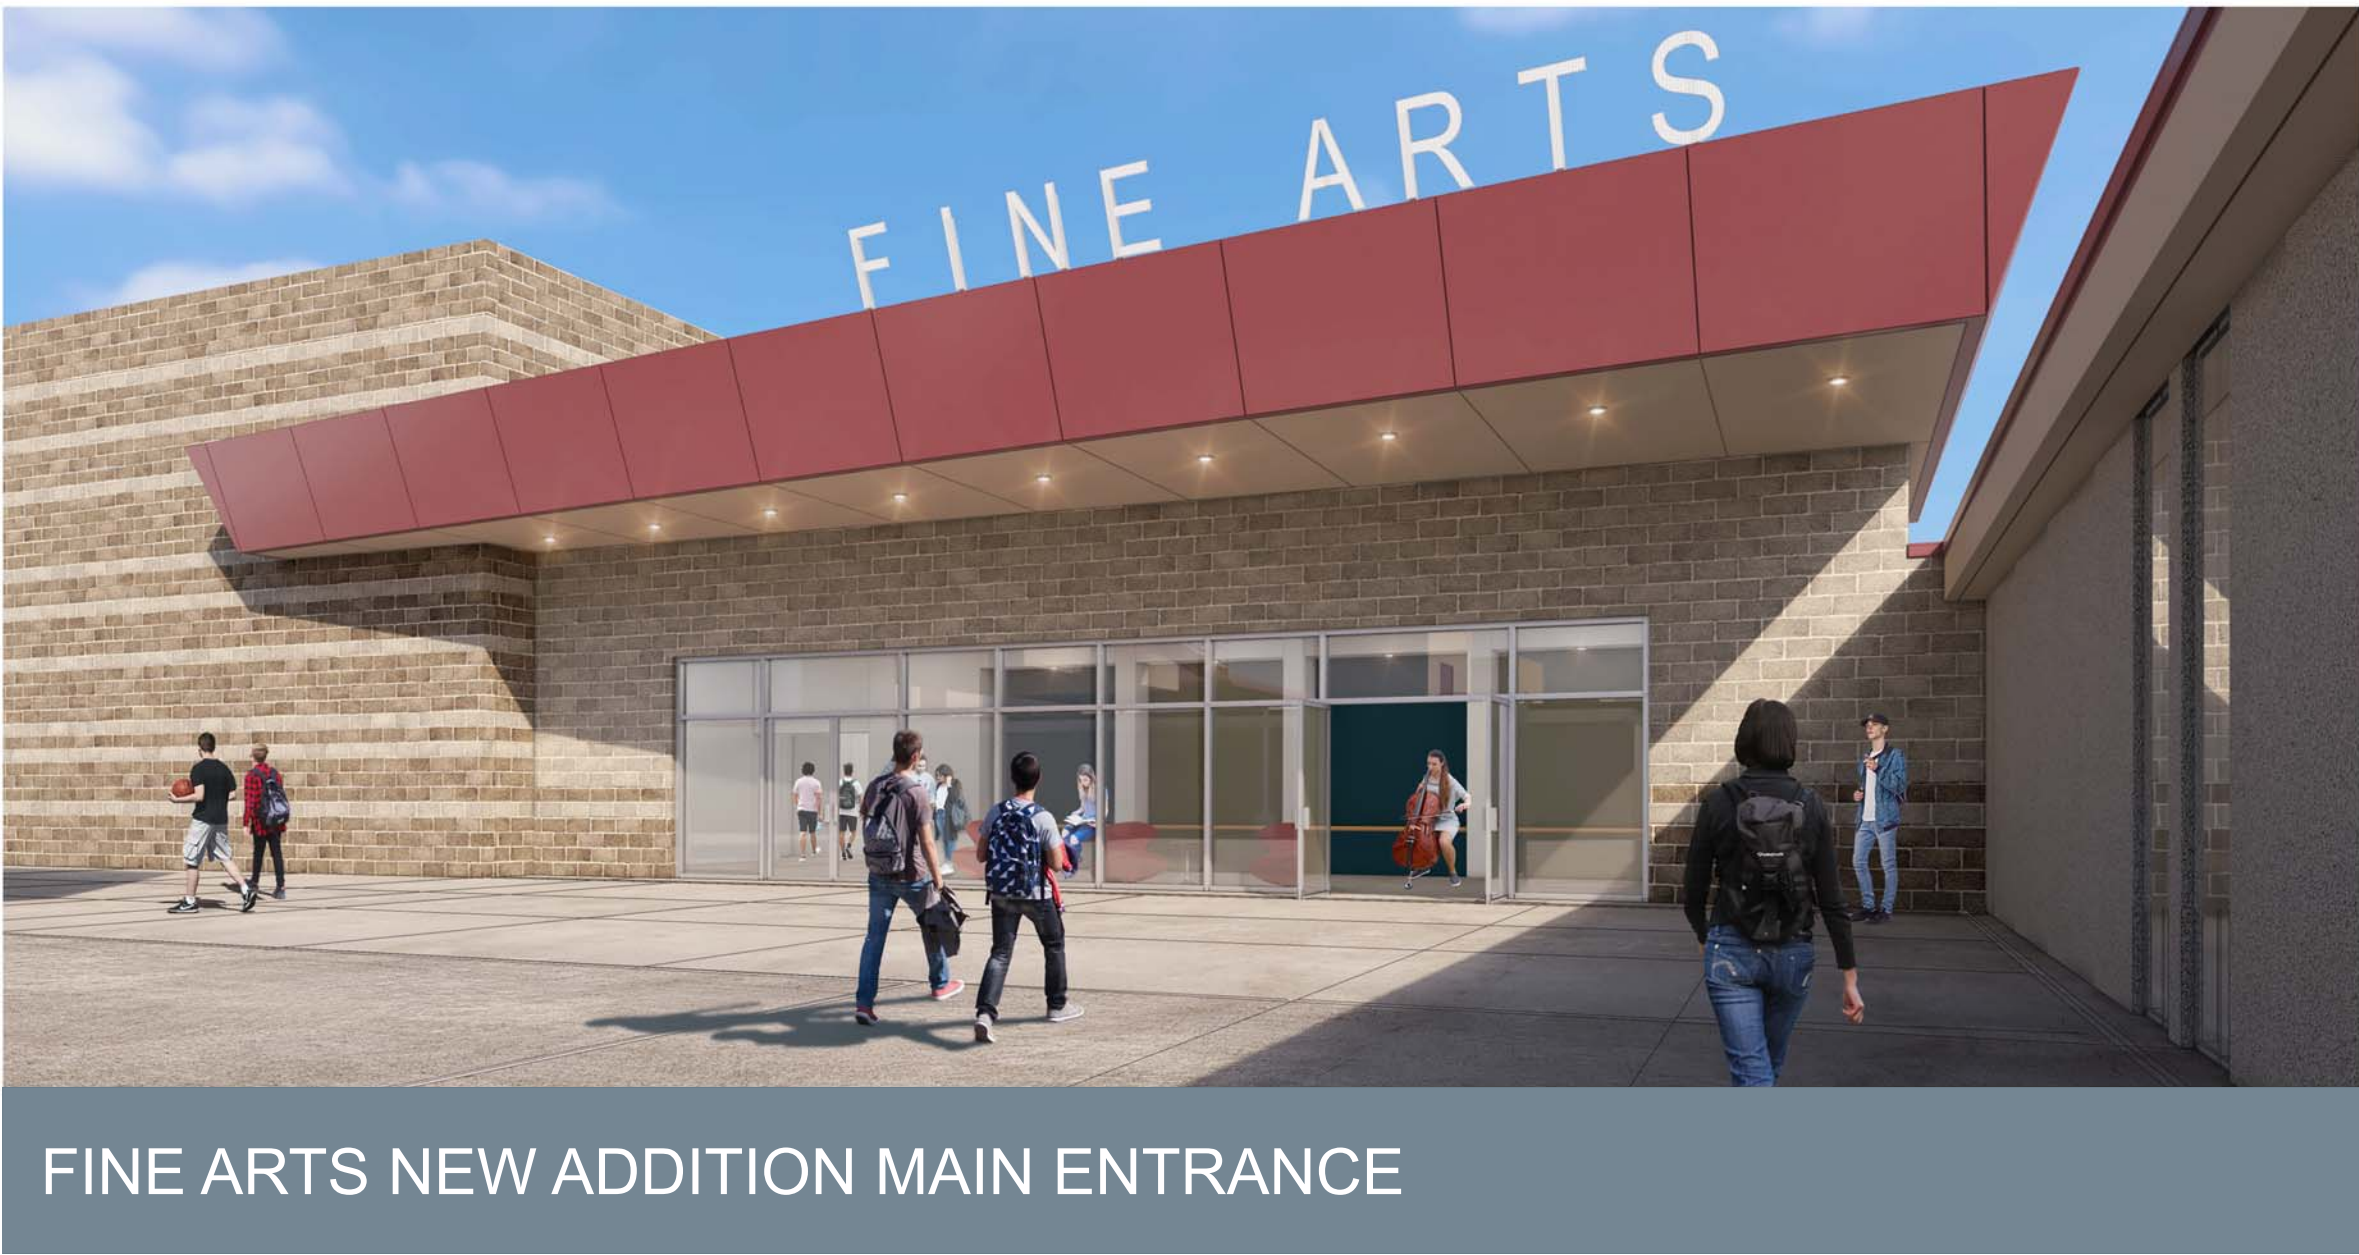

FINE ARTS NEW ADDITION MAIN ENTRANCE

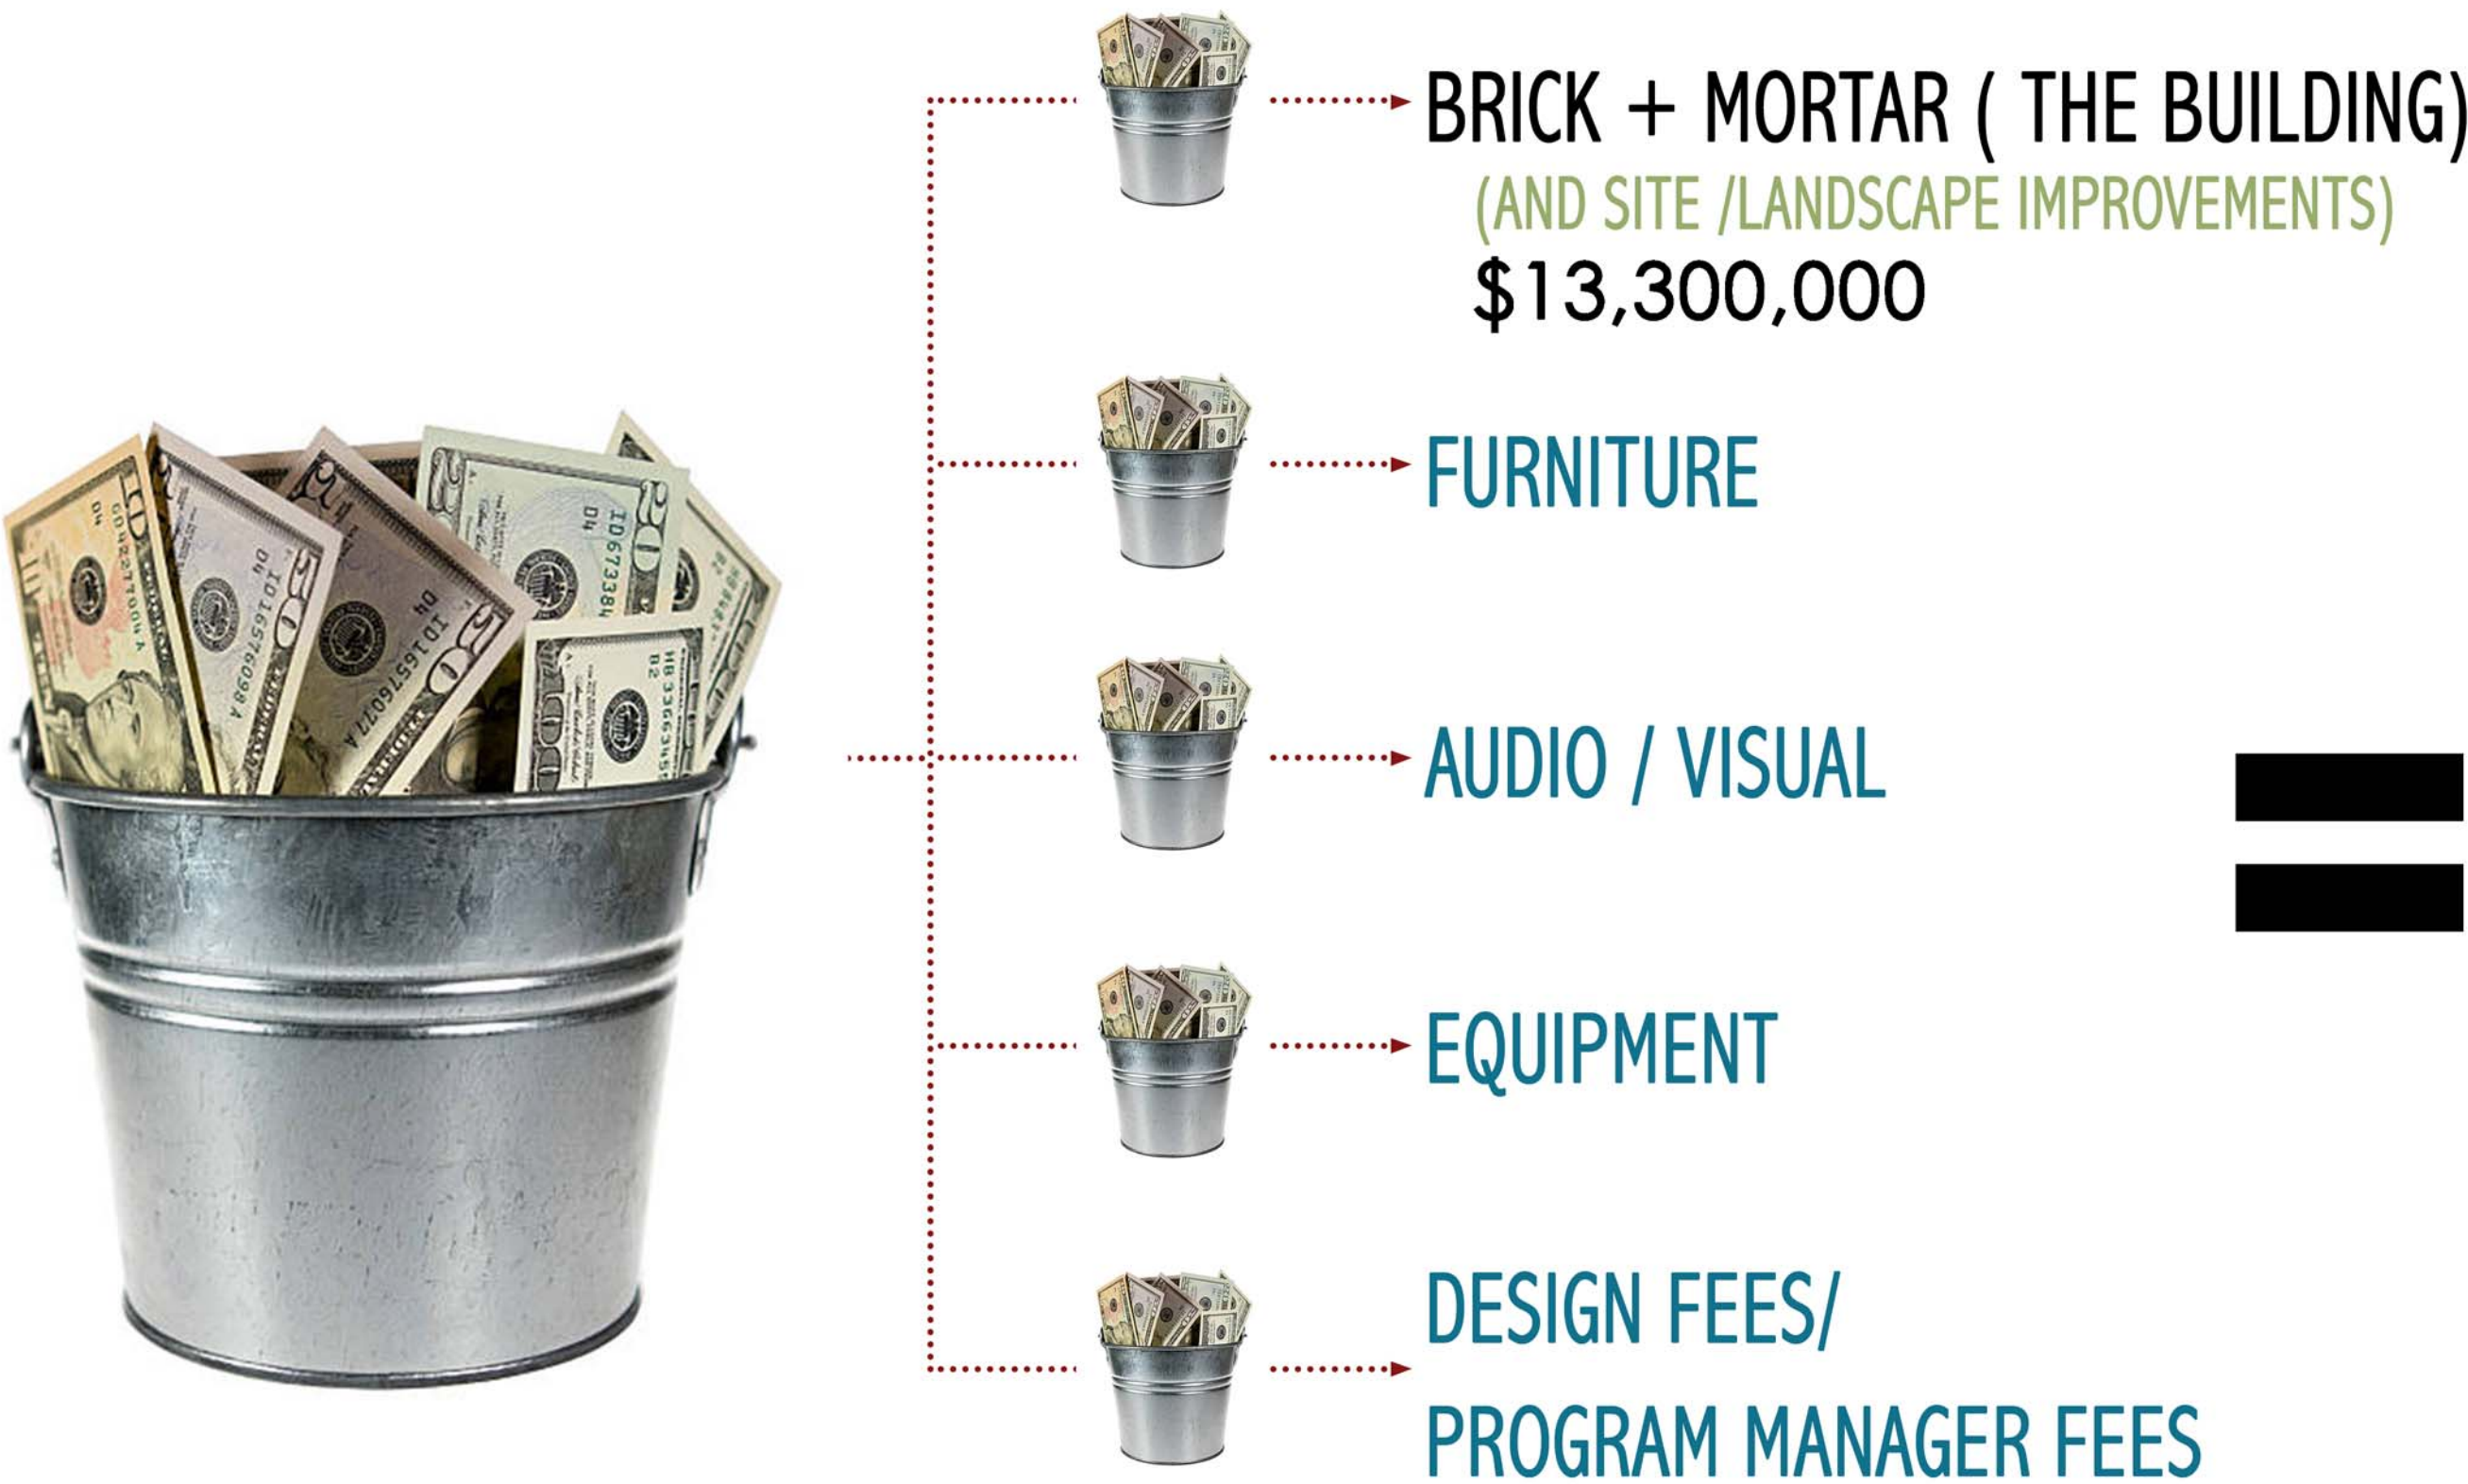

**TOTAL PROJECT COST**  
**\$18,360,458**